




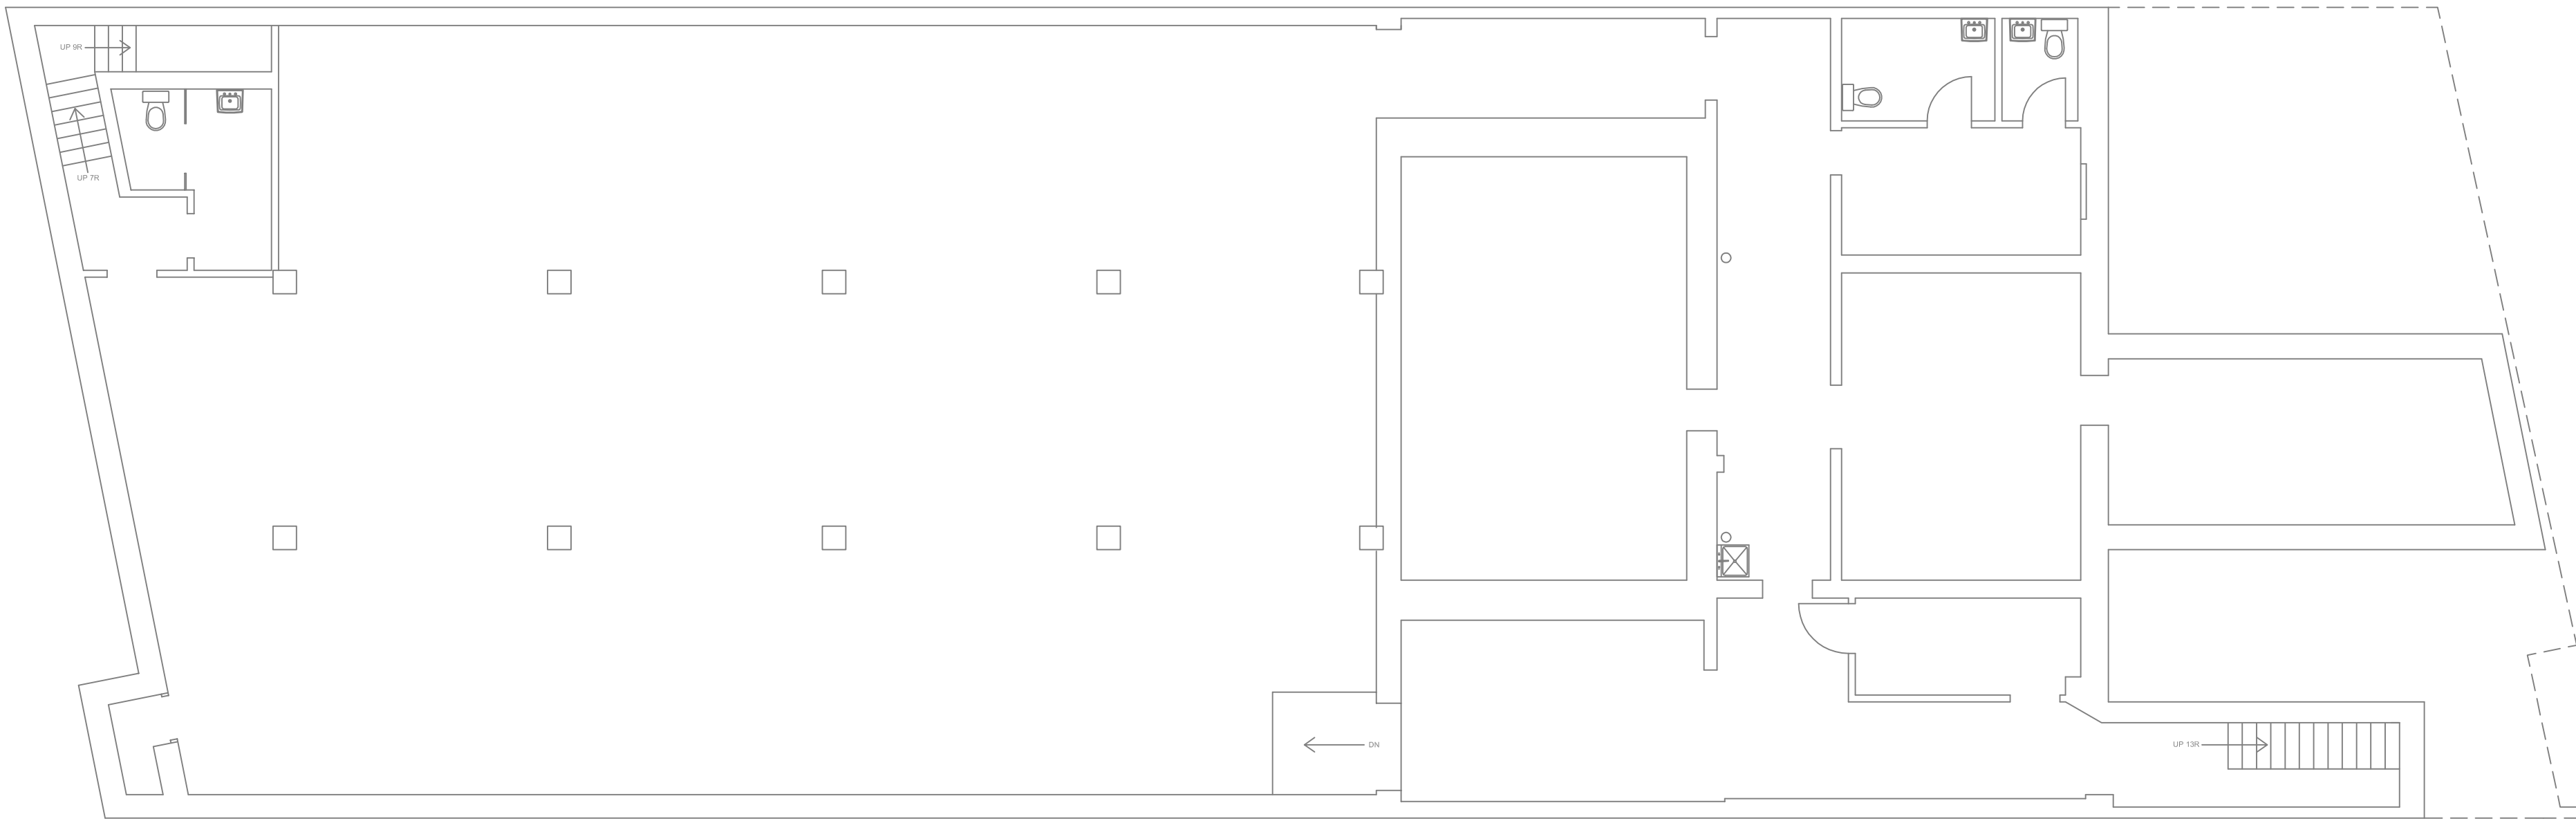

5,000 SQ'
BASEMENT PLAN
SCALE: 1/8"=1'-0"

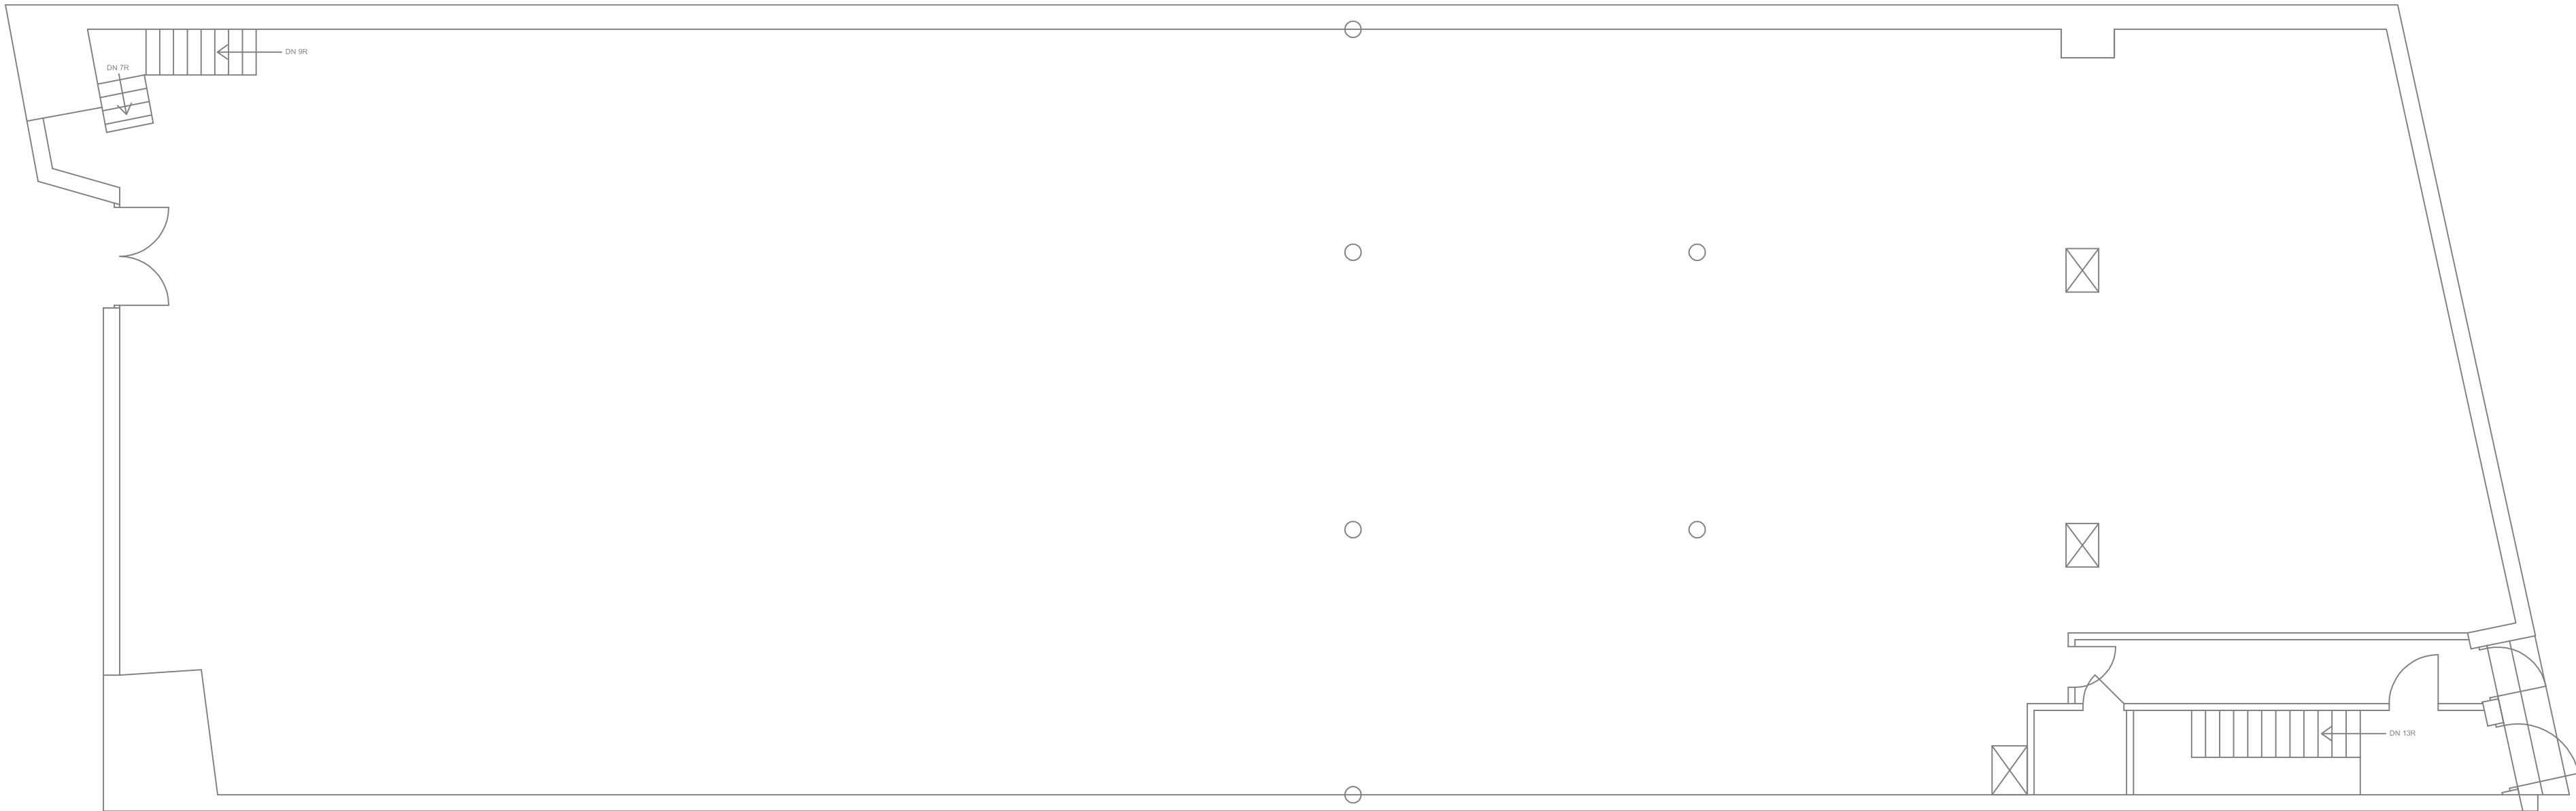

6,700 SQ'
FIRST FLOOR PLAN (TO BE VERIFIED)
SCALE: 1/8"=1'-0"

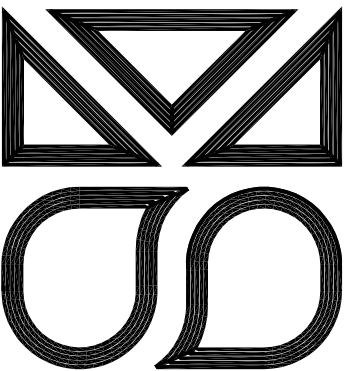

FLOOR PLANS
535 LINCOLN AVENUE, PITTSBURGH, PA 15202
FOR **BEECHTREE REALTY SERVICES LLC**
640 LINCOLN ROAD, BRADFORD WOODS, PA 15015

SCOT KURTZ/ARCHITECT PC

1617 FOREST RIDGE DRIVE, PITTSBURGH, PA 15237 (412)901-8743

CHECKED BY
DRAWN BY
PROJECT NO. 250317
DATE 03/25/25
REVISIONS
DRAWING NO. 1 OF 1